

É



BUILT IN A PRESTIGIOUS LAND IN THE CENTRE OF BSD CITY



FACILITATED WITH A RESORT-LIKE CLUBHOUSE



PRIVATE YET CONVENIENT



SURROUNDED BY MANY GOOD THINGS



OPULENCE FACADE

TYPE 18 OPULENCE

Enchanté's Opulence units brings you the luxury of living through its grandiose facade and interior. It is the epitome of excellence; with its spacious rooms and good air flow, designed to accommodate post-pandemic needs.

BEDROOM ENSUITE	4
MULTI PURPOSE ROOM ENSUITE	1
POWDER ROOM	2
LIVING ROOM	3
DINING ROOM WITH PANTRY	1
RESTROOM	5
WET KITCHEN	1
DEDICATED STORAGE	2
GUEST ROOM	1
LIFT	1
GARAGE	2
CARPORT	3
MAID ROOM + TOILET	1
DRIVER TOILET	1
MAID KITCHEN	1



OPULENT MASTER BEDROOM



GF



1F



2F



TYPE 12 LAVISH

Surrounded by lush greeneries, go on a journey to living with Enchanté's Lavish units. Lavish brings you the quintessential living experience, your family's very own retreat to home.

BEDROOM ENSUITE	4
MULTI PURPOSE ROOM ENSUITE	1
POWDER ROOM	2
LIVING ROOM	3
DINING ROOM WITH PANTRY	1
RESTROOM	5
WET KITCHEN	1
DEDICATED STORAGE	2
GUEST ROOM	1
LIFT	1
GARAGE	2
CARPORT	2
MAID ROOM + TOILET	1
DRIVER TOILET	1
MAID KITCHEN	1



CHIC LIVING ROOM



GF



1F



2F



TYPE 10 MAGNIFIQUE

Feel at ease as you enter Enchanté's Magnifique. Enjoy moments with friends and families, and taking a rest with a view of Enchanté's exquisite surrounding.

BEDROOM ENSUITE	4
MULTI PURPOSE ROOM ENSUITE	1
POWDER ROOM	2
LIVING ROOM	3
DINING ROOM WITH PANTRY	1
RESTROOM	5
WET KITCHEN	1
DEDICATED STORAGE	2
GUEST ROOM	1
LIFT	1
GARAGE	1
CARPORT	2
MAID ROOM + TOILET	1
DRIVER TOILET	1
MAID KITCHEN	1



A COZY LIVING ROOM

T.10 TYPICAL



GF



1F



2F

SURROUNDING



HOSPITAL

EKA HOSPITAL



SHOPPING MALL

Q BIG CITY
TERASKOTA
QUANTIS CLUB
AEON MALL
THE BREEZE



SCHOOL & INSTITUTION

PRASETYA MULYA
SINARMAS WORLD ACADEMY



RECREATION

DAMAI INDAH GOLF - BSD COURSE
OCEAN PARK




VENUE SITE / BUILDINGS

ICE BSD
ASTRA BIZ CENTER
WISMA BCA
BSD PLAZA



GAS STATION

SPBU PERTAMINA

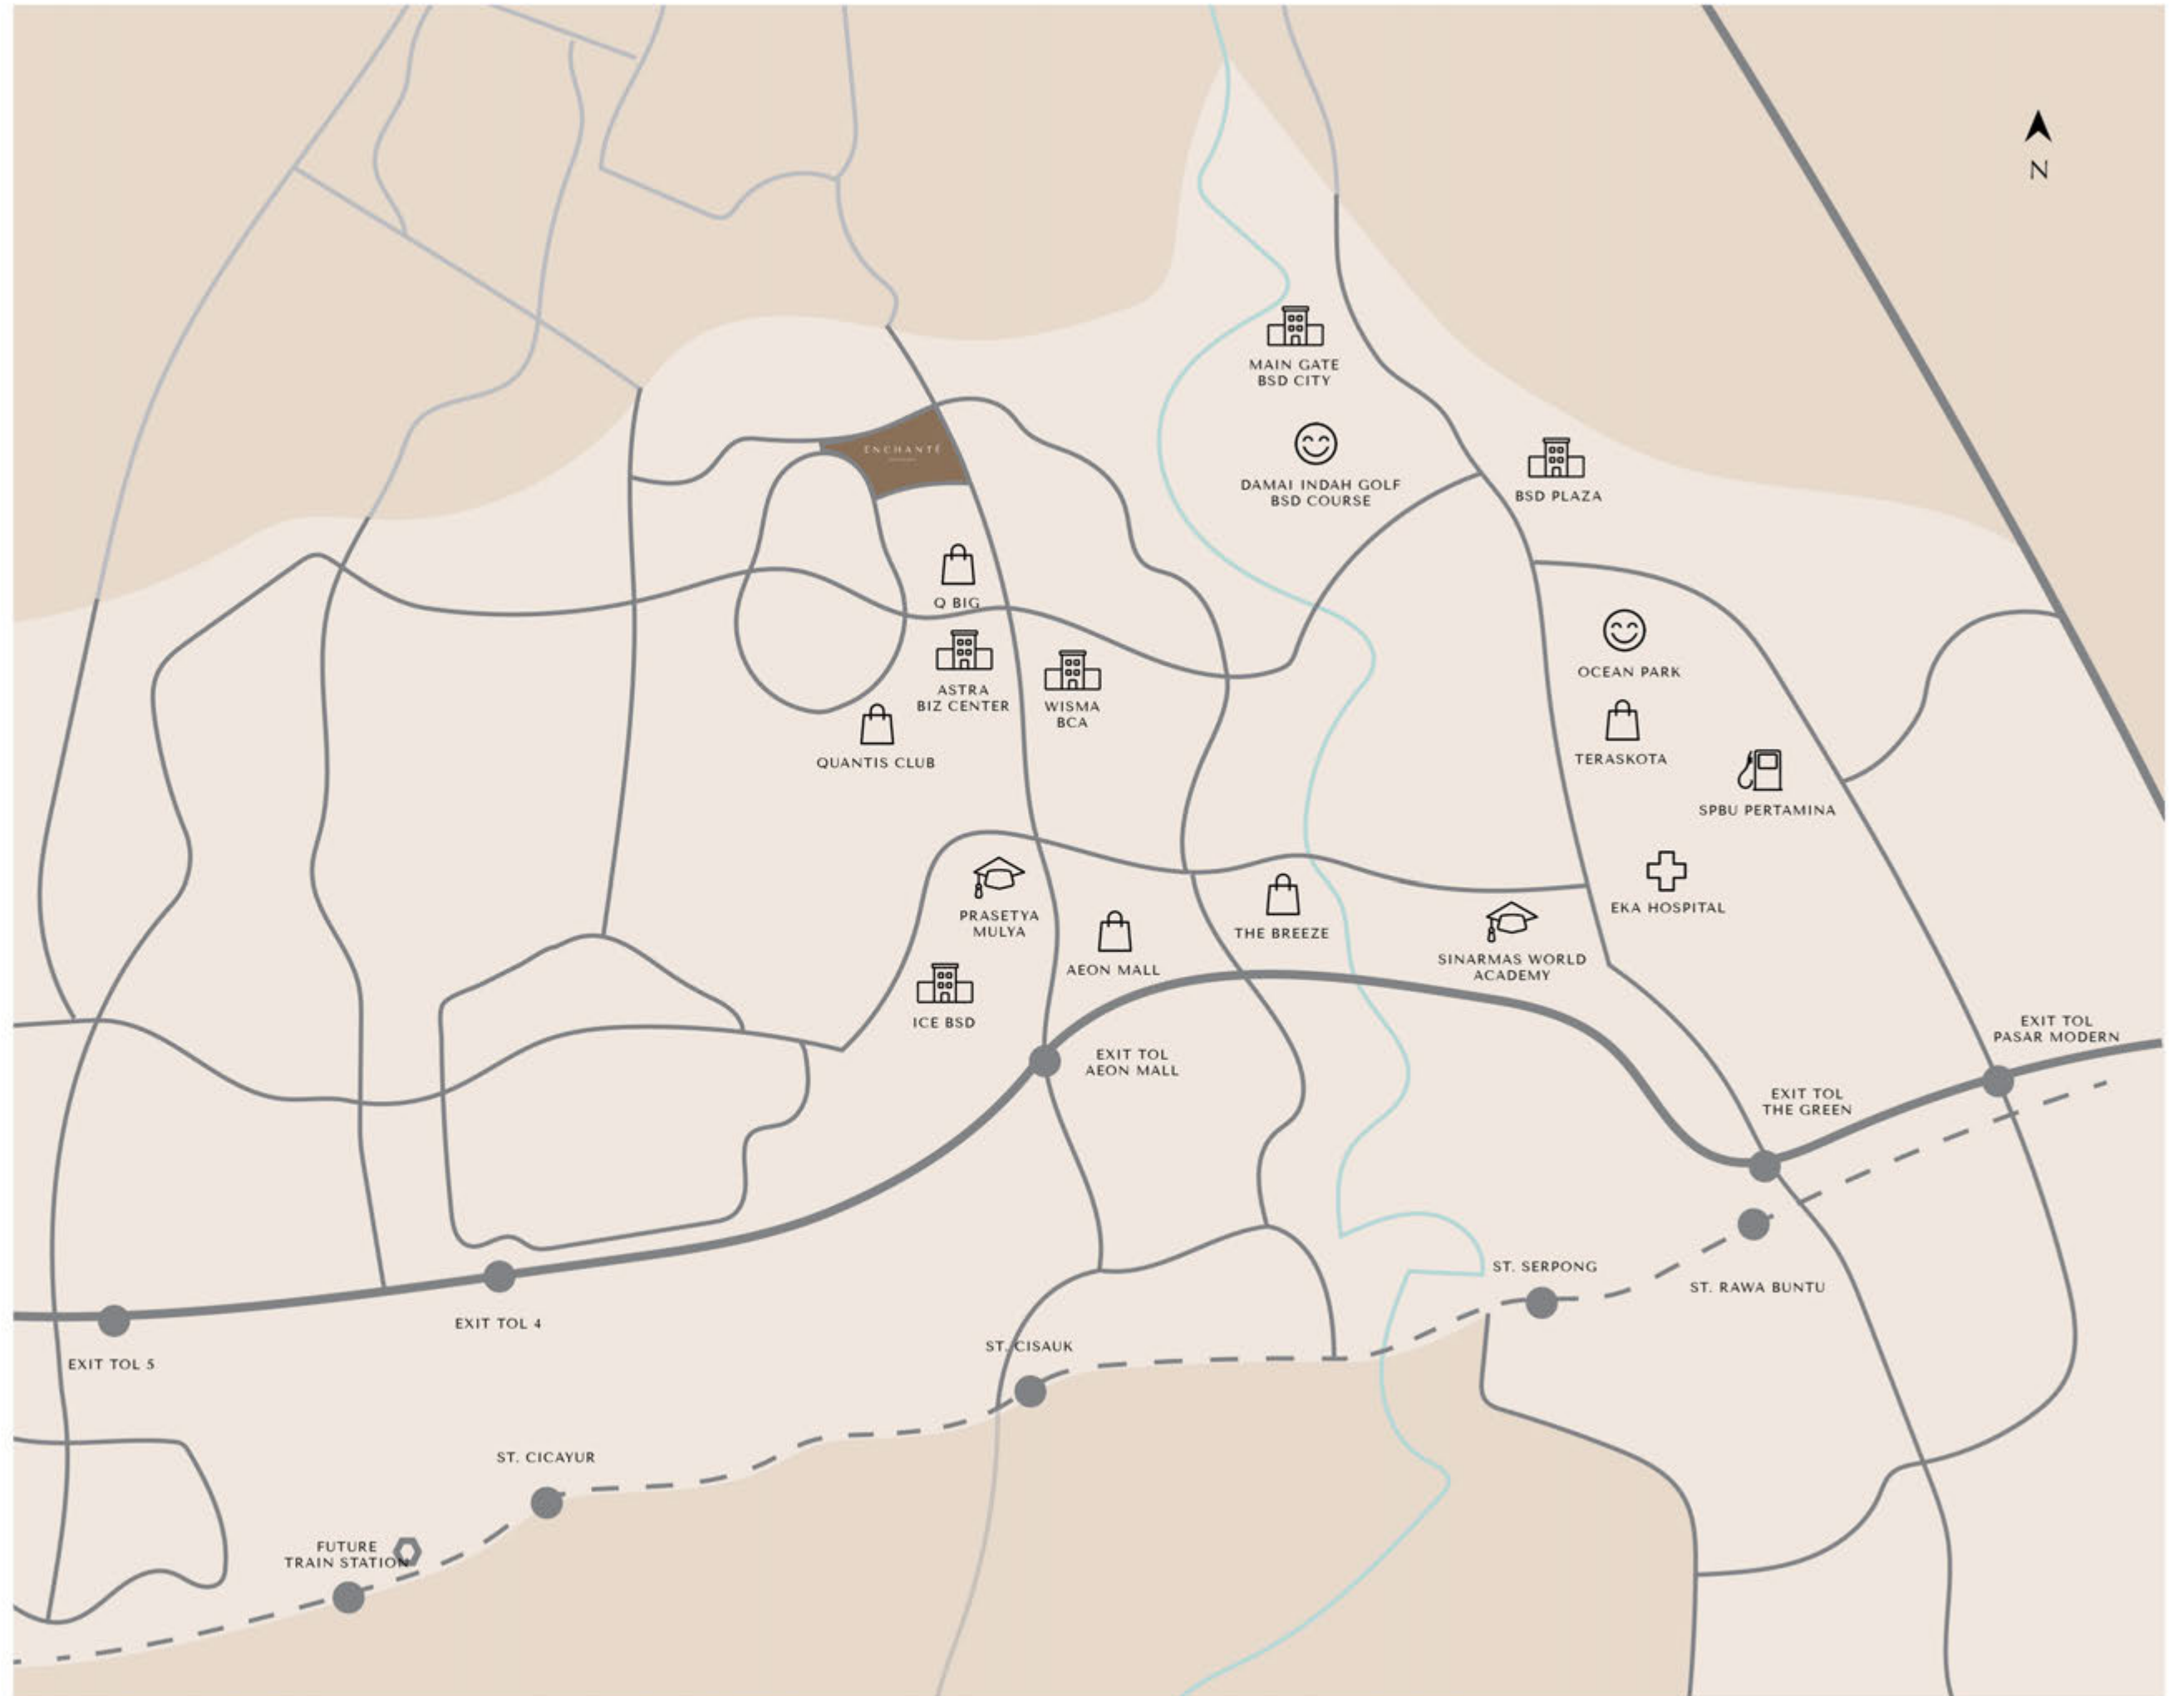

Sinar Mas Land – Indonesia Operation, owns around 10,000 hectares of a strategic land bank (as of 2011) with projects in city development, township, residential, commercial, retail, industrial estates, and hospitality properties, including property-related services, is undoubtedly the largest and most diversified property company in Indonesia.

sinarmasland.com

Entice the senses

DISCLAIMER: NEITHER THE DEVELOPER NOR ITS AGENTS WILL BE HELD RESPONSIBLE FOR ANY INACCURACIES OR OMISSIONS IN THE INFORMATION CONTAINED IN THIS BROCHURE. THE DEVELOPER DOES NOT ACCEPT RESPONSIBILITY FOR ANY ERRORS OR OMISSIONS OR FOR ANY LOSSES SUFFERED BY ANY PERSON OR LEGAL ENTITY RESULTING FROM THE USE OF THE INFORMATION CONTAINED IN THIS BROCHURE, HOWSOEVER CAUSED. THE STATEMENTS, VISUAL REPRESENTATIONS, MODELS, SHOW UNITS, DISPLAYS AND ILLUSTRATIONS, PHOTOGRAPHS, ART RENDERINGS AND OTHER GRAPHIC REPRESENTATIONS AND REFERENCES ARE INTENDED TO PORTRAY ONLY ARTIST IMPRESSIONS OF THE DEVELOPMENT AND DECOR AND CANNOT BE REGARDED AS ACCURATE OR REPRESENTATIONS OF FACT. ALL AREAS AND OTHER MEASUREMENTS ARE APPROXIMATE MEASUREMENTS AND ARE SUBJECT TO CHANGE AND FINAL SURVEY. ALL PLANS AND MODELS ARE NOT TO SCALE UNLESS EXPRESSLY STATED AND ARE SUBJECT TO AMENDMENT. ALL INFORMATION, SPECIFICATIONS, RENDERINGS, VISUAL REPRESENTATIONS, MEASUREMENTS AND PLANS ARE SUBJECT TO CHANGE AS MAY BE REQUIRED BY US AND/OR THE RELEVANT AUTHORITIES. THE SALE AND PURCHASE AGREEMENT (SPA, ALSO KNOWN AS PPJB) SHALL FORM THE ENTIRE AGREEMENT BETWEEN THE DEVELOPER AND THE PURCHASER AND SHALL SUPERSEDE ALL STATEMENTS, REPRESENTATIONS OR PROMISES MADE PRIOR TO THE SIGNING OF THE SPA AND SHALL IN NO WAY BE MODIFIED BY ANY STATEMENTS, REPRESENTATIONS OR PROMISES MADE BY US OR OUR AGENTS WHICH ARE NOT EMBODIED IN THE SPA, WHETHER BEFORE OR AFTER THE SIGNING OF THE SPA. ANY EXPLANATION CONCERNING THE SPA AND THE DEVELOPMENT IS FOR INFORMATION PURPOSES ONLY AND IT IS RECOMMENDED THAT POTENTIAL PURCHASERS SEEK INDEPENDENT LEGAL ADVICE WITH REGARD TO THE PROPOSED PURCHASE. MARBLE AND GRANITE ARE NATURAL STONE MATERIALS CONTAINING VEINS WITH TONALITY DIFFERENCES. THERE WILL BE COLOUR AND MARKINGS CAUSED BY THEIR COMPLEX MINERAL COMPOSITION AND INCORPORATED IMPURITIES. WHILE SUCH MATERIALS CAN BE PRE-SELECTED BEFORE INSTALLATION, THIS NON-CONFORMITY IN THE MARBLE OR GRANITE CANNOT BE TOTALLY AVOIDED. GRANITE TILES ARE PRE-POLISHED BEFORE LAYING AND CARE HAS BEEN TAKEN FOR THEIR INSTALLATION. HENCE SOME DIFFERENCES MAY BE FELT AT THE JOINTS. THE TONALITY PATTERN OF MARBLE OR GRANITE SELECTED AND INSTALLED SHALL BE SUBJECT TO AVAILABILITY. TIMBER IS NATURAL MATERIAL CONTAINING VEINS AND TONAL DIFFERENCES. THUS IT IS NOT POSSIBLE TO ACHIEVE TOTAL CONSISTENCY OF COLOUR AND GRAIN IN ITS SELECTION AND INSTALLATION. LAYOUT/LOCATION OF KITCHEN CABINETS, FAN COIL UNITS AND ELECTRICAL POINTS ARE SUBJECT TO DEVELOPER'S SOLE DISCRETION AND FINAL DESIGN. WHERE WARRANTIES ARE GIVEN BY THE MANUFACTURERS AND/OR CONTRACTORS AND/OR SUPPLIERS OF ANY OF THE EQUIPMENT AND/OR APPLIANCES INSTALLED BY THE VENDOR AT THE UNIT, THE VENDOR SHALL ASSIGN TO THE PURCHASER SUCH WARRANTIES AT THE TIME WHEN POSSESSION OF THE UNITS IS DELIVERED TO THE PURCHASER. THE BRAND AND MODEL OF ALL EQUIPMENT AND APPLIANCES SUPPLIES SHALL BE PROVIDED SUBJECT TO AVAILABILITY. THE DEVELOPER RESERVES THE RIGHT TO SUBSTITUTE, WITHOUT PRIOR NOTICE, OTHER MATERIALS OF COMPARABLE QUALITY AND STANDARD FOR THE INTENDED MATERIALS AS LISTED IN THE ABOVE LIST.